

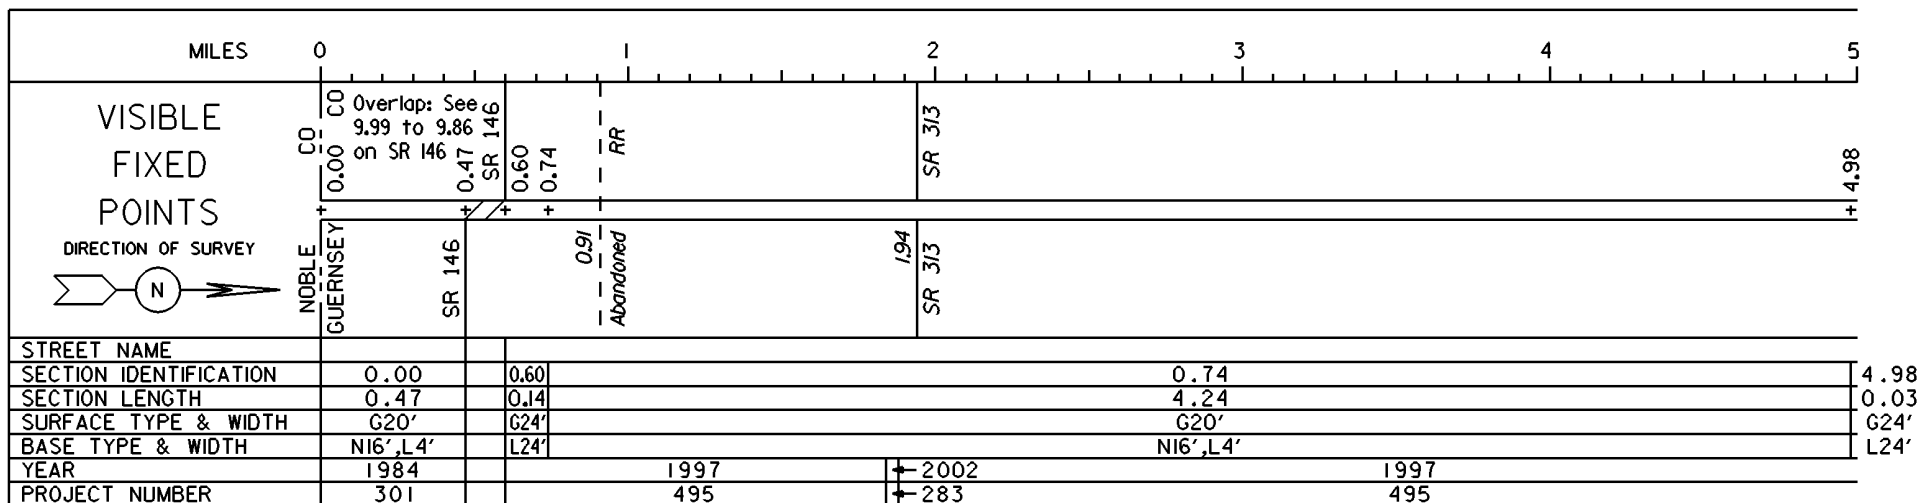


STATE OF OHIO - DEPARTMENT OF TRANSPORTATION
STATE ROUTE SECTIONS ON CONTINUOUS MILEAGE STATIONING

DISTRICT 5
COUNTY GUERNSEY
ROUTE SR 821

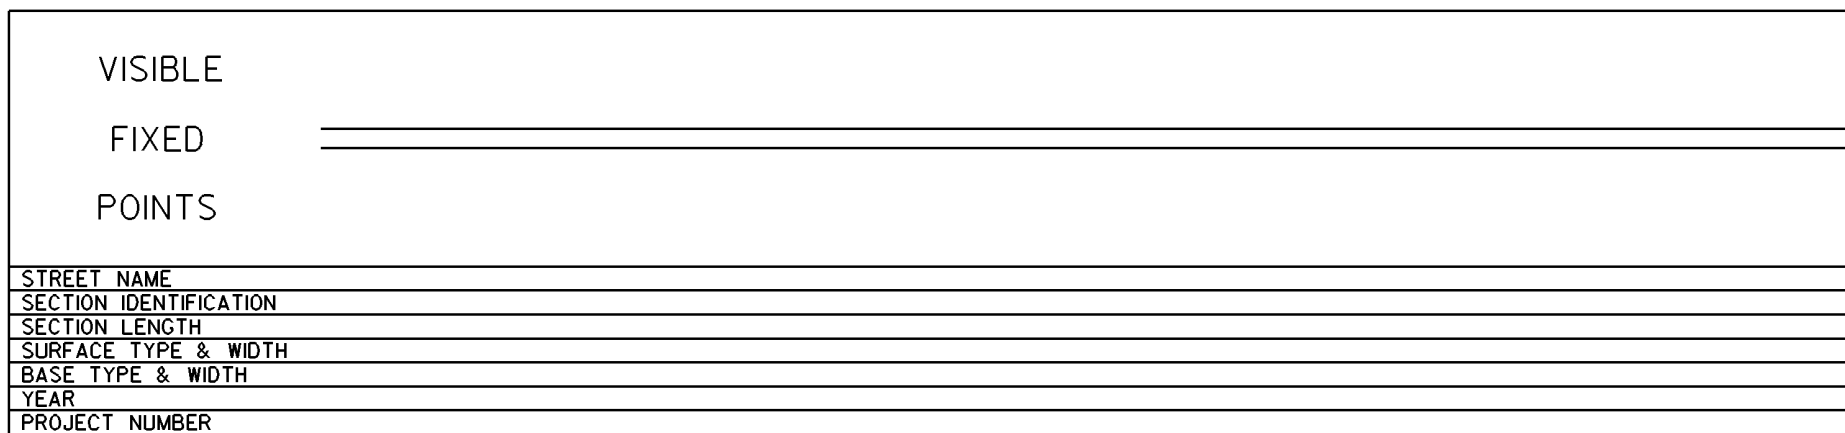


PERPETUATION

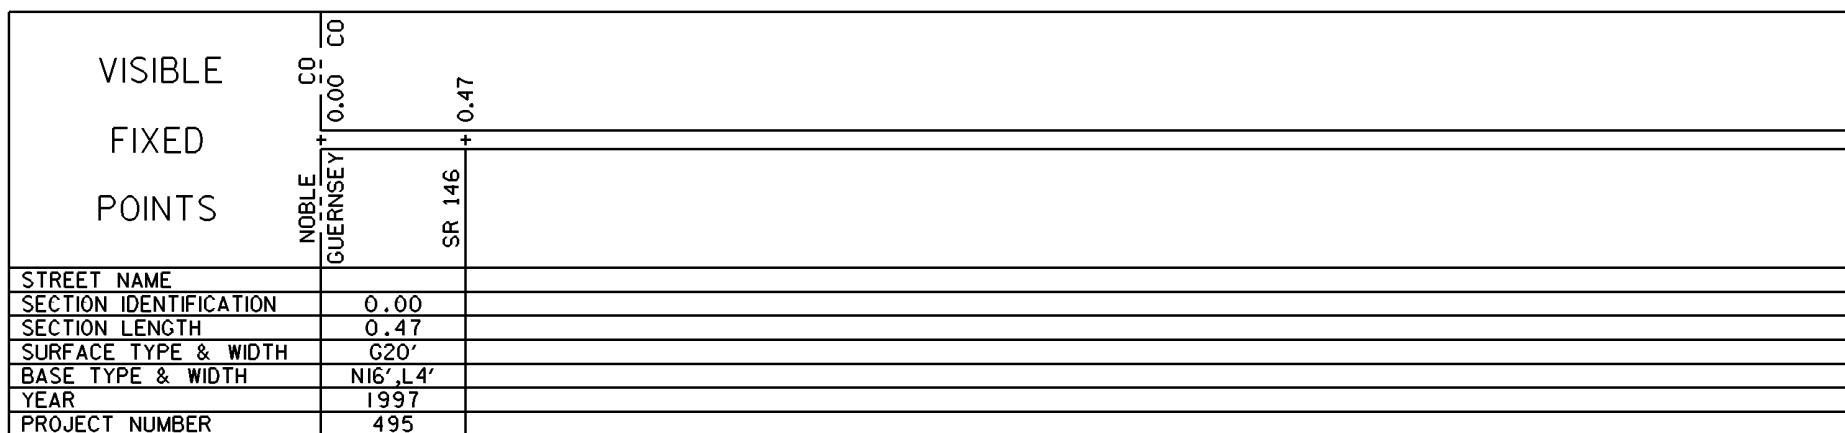



STATE OF OHIO - DEPARTMENT OF TRANSPORTATION

STATE ROUTE SECTIONS ON CONTINUOUS MILEAGE STATIONING


DISTRICT 5
 COUNTY GUERNSEY
 ROUTE SR 821

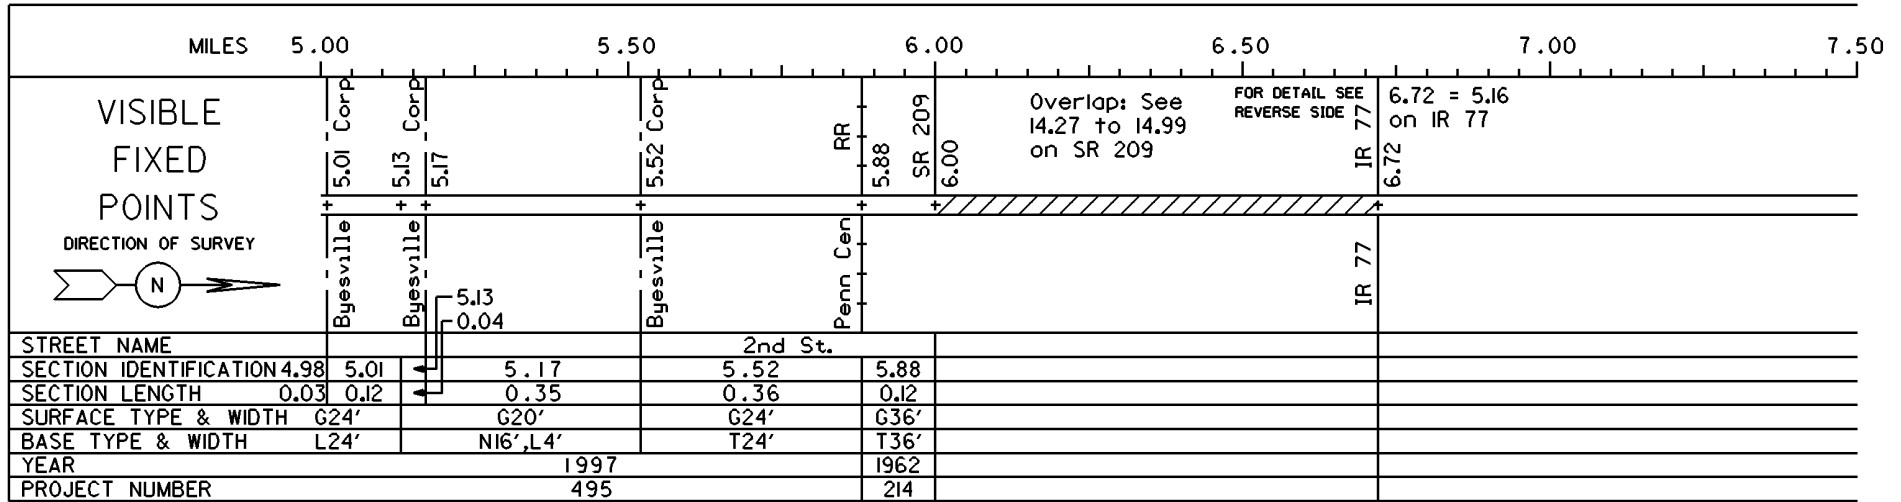

PERPETUATION

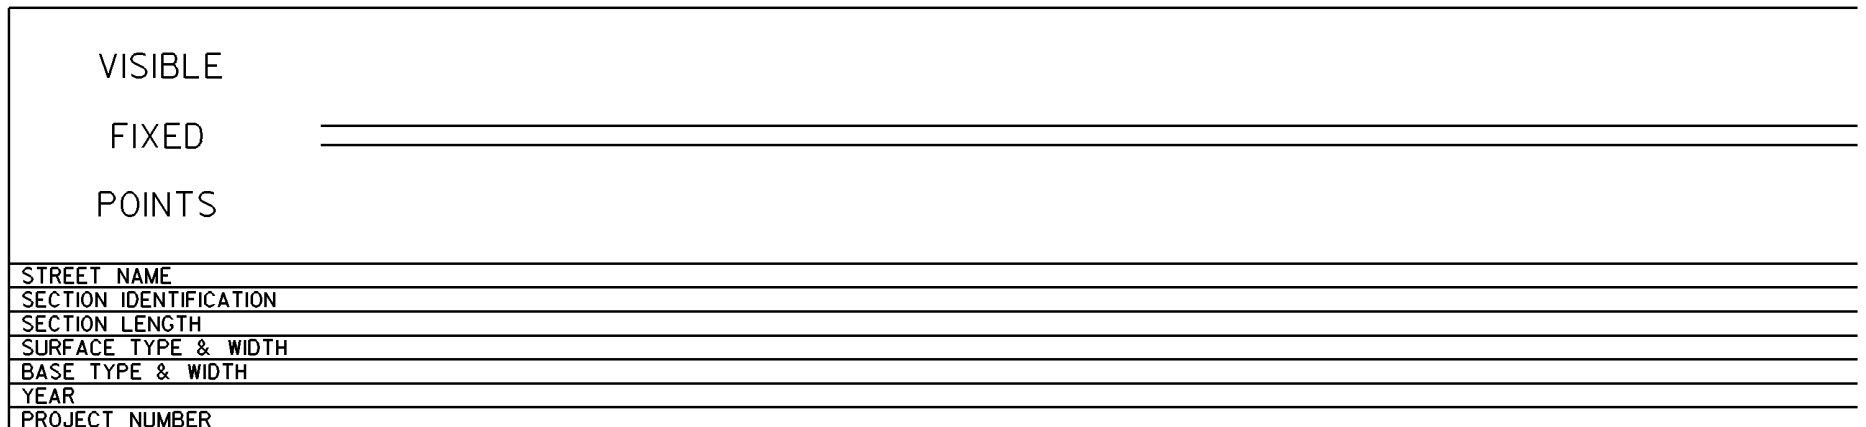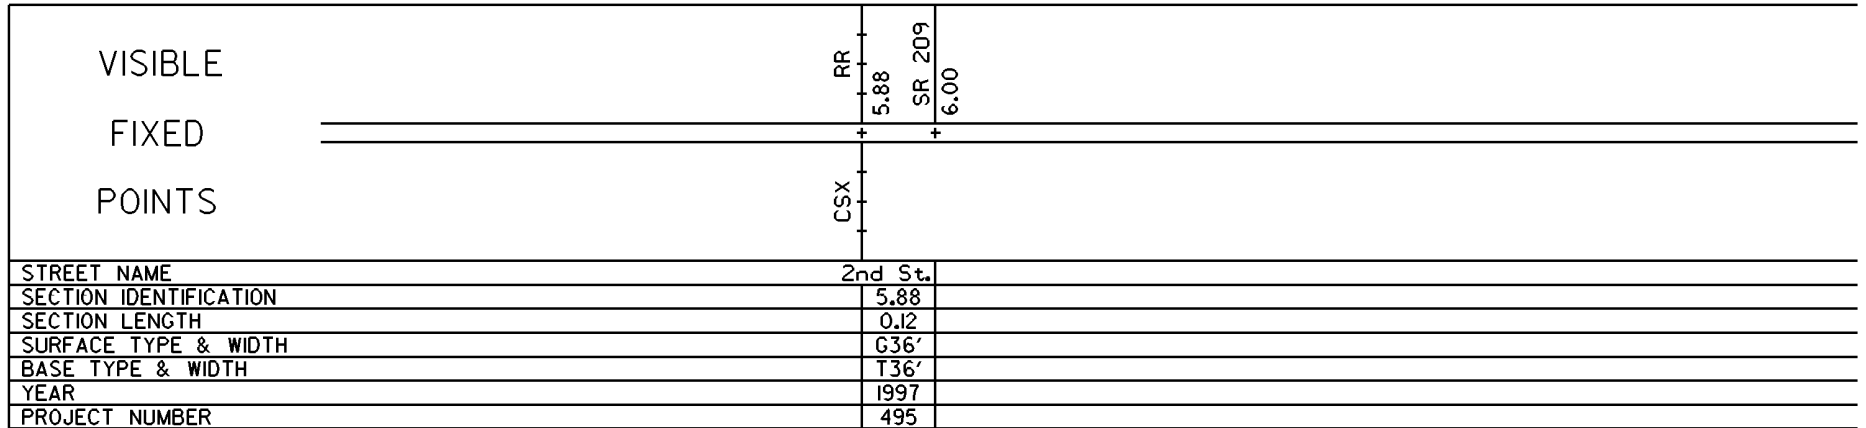

INTERCHANGE
IR 77, SRs 209, 821 &
Vocational Rd. (C-35)
GUERNSEY COUNTY
INTERCHANGE ID NUMBER = 038000

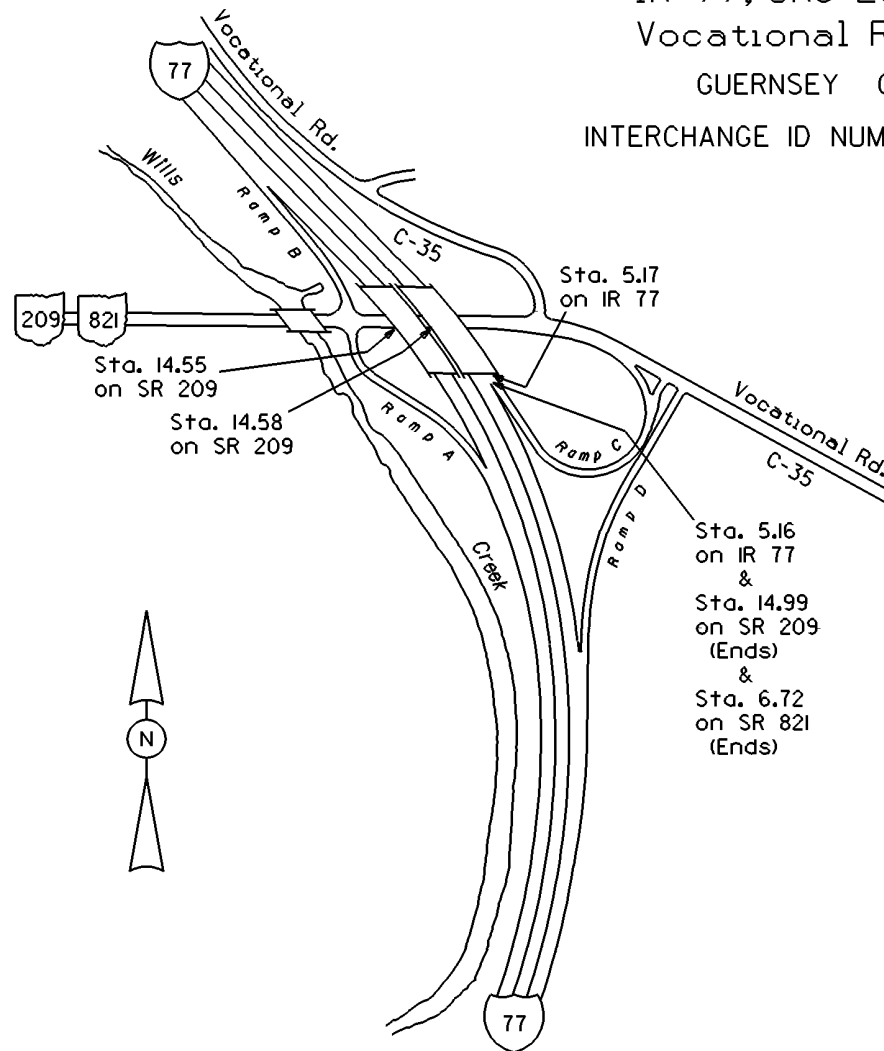

IR 77 SHEET 2 OF 5
SR 209 SHEET 4 OF 4
SR 821 SHEET 2 OF 2